


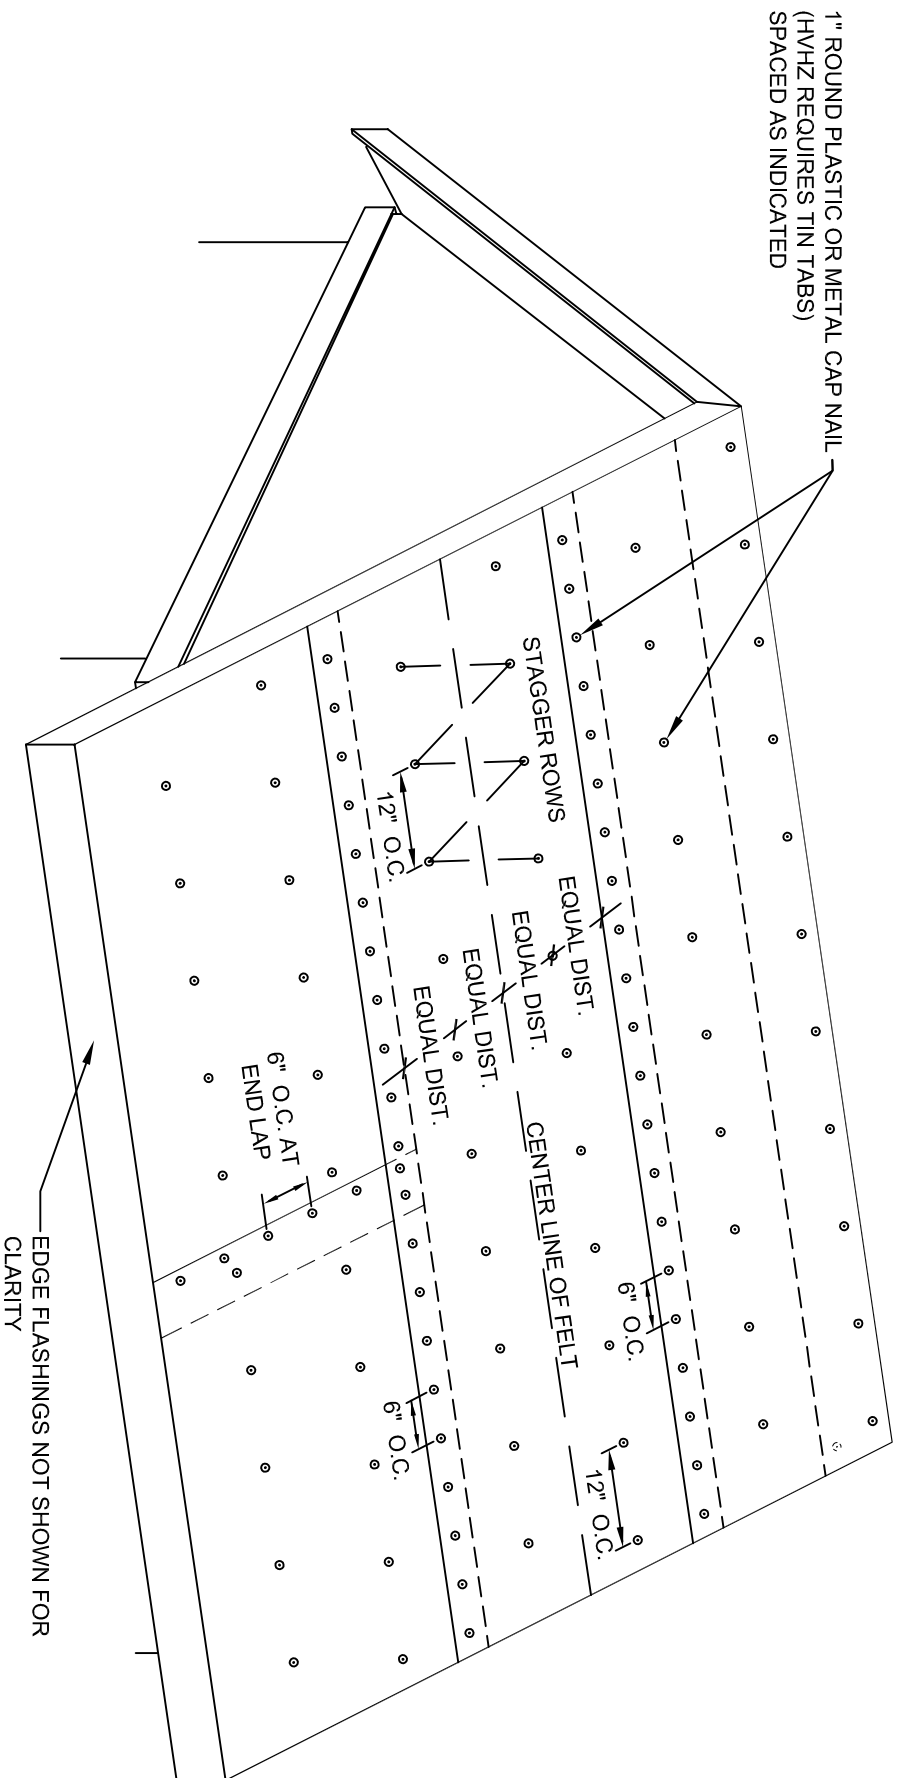

4/12 & ABOVE FASTENING PATTERN 201.2 D HURRICANE MITIGATION RETROFIT 9B-3.0475

SINGLE LAYER (1 PLY) = ASTM D226 TYPE I OR TYPE II, OR ASTM D 4869 TYPE I OR TYPE II

